

0 GARAGE PLAN - 2,228 G.S.F. (FOOTPRINT)

Scale: 1/8" = 1'-0"

L2
109

101X8

102X9
103X3

14.5'

102X2

102X9
103X7

101X7
100'00" N
103X2

102X9
103X7

104X2

30"

103X3

3

101X7

46'-0"

25'-0"

STORAGE
22'-6" X 21'-0"

UNIT #1
1,114 GSF @ BMNT
1,128 GSF @ 1ST FL.
1,114 GSF @ 2ND FL.
3,356 GSF TOTAL

STORAGE
22'-6" X 21'-0"

UNIT #2
1,114 GSF @ BMNT
1,128 GSF @ 1ST FL.
1,114 GSF @ 2ND FL.
3,356 GSF TOTAL

CL.

CL.

CL.

CL.

1-CAR GARAGE
13'-0" X 22'-0"

1-CAR GARAGE
13'-0" X 22'-0"

15' R

15' R

H/W

H/W

103X8

14'-0"

18'-0"

14'-0"

107X0

107X6

103X0

107X6

107X7

103X2

104X4

107X6

104X6

107X7

106X0

103X5

105X0


UP

103X3

104X2

108X9

109X0

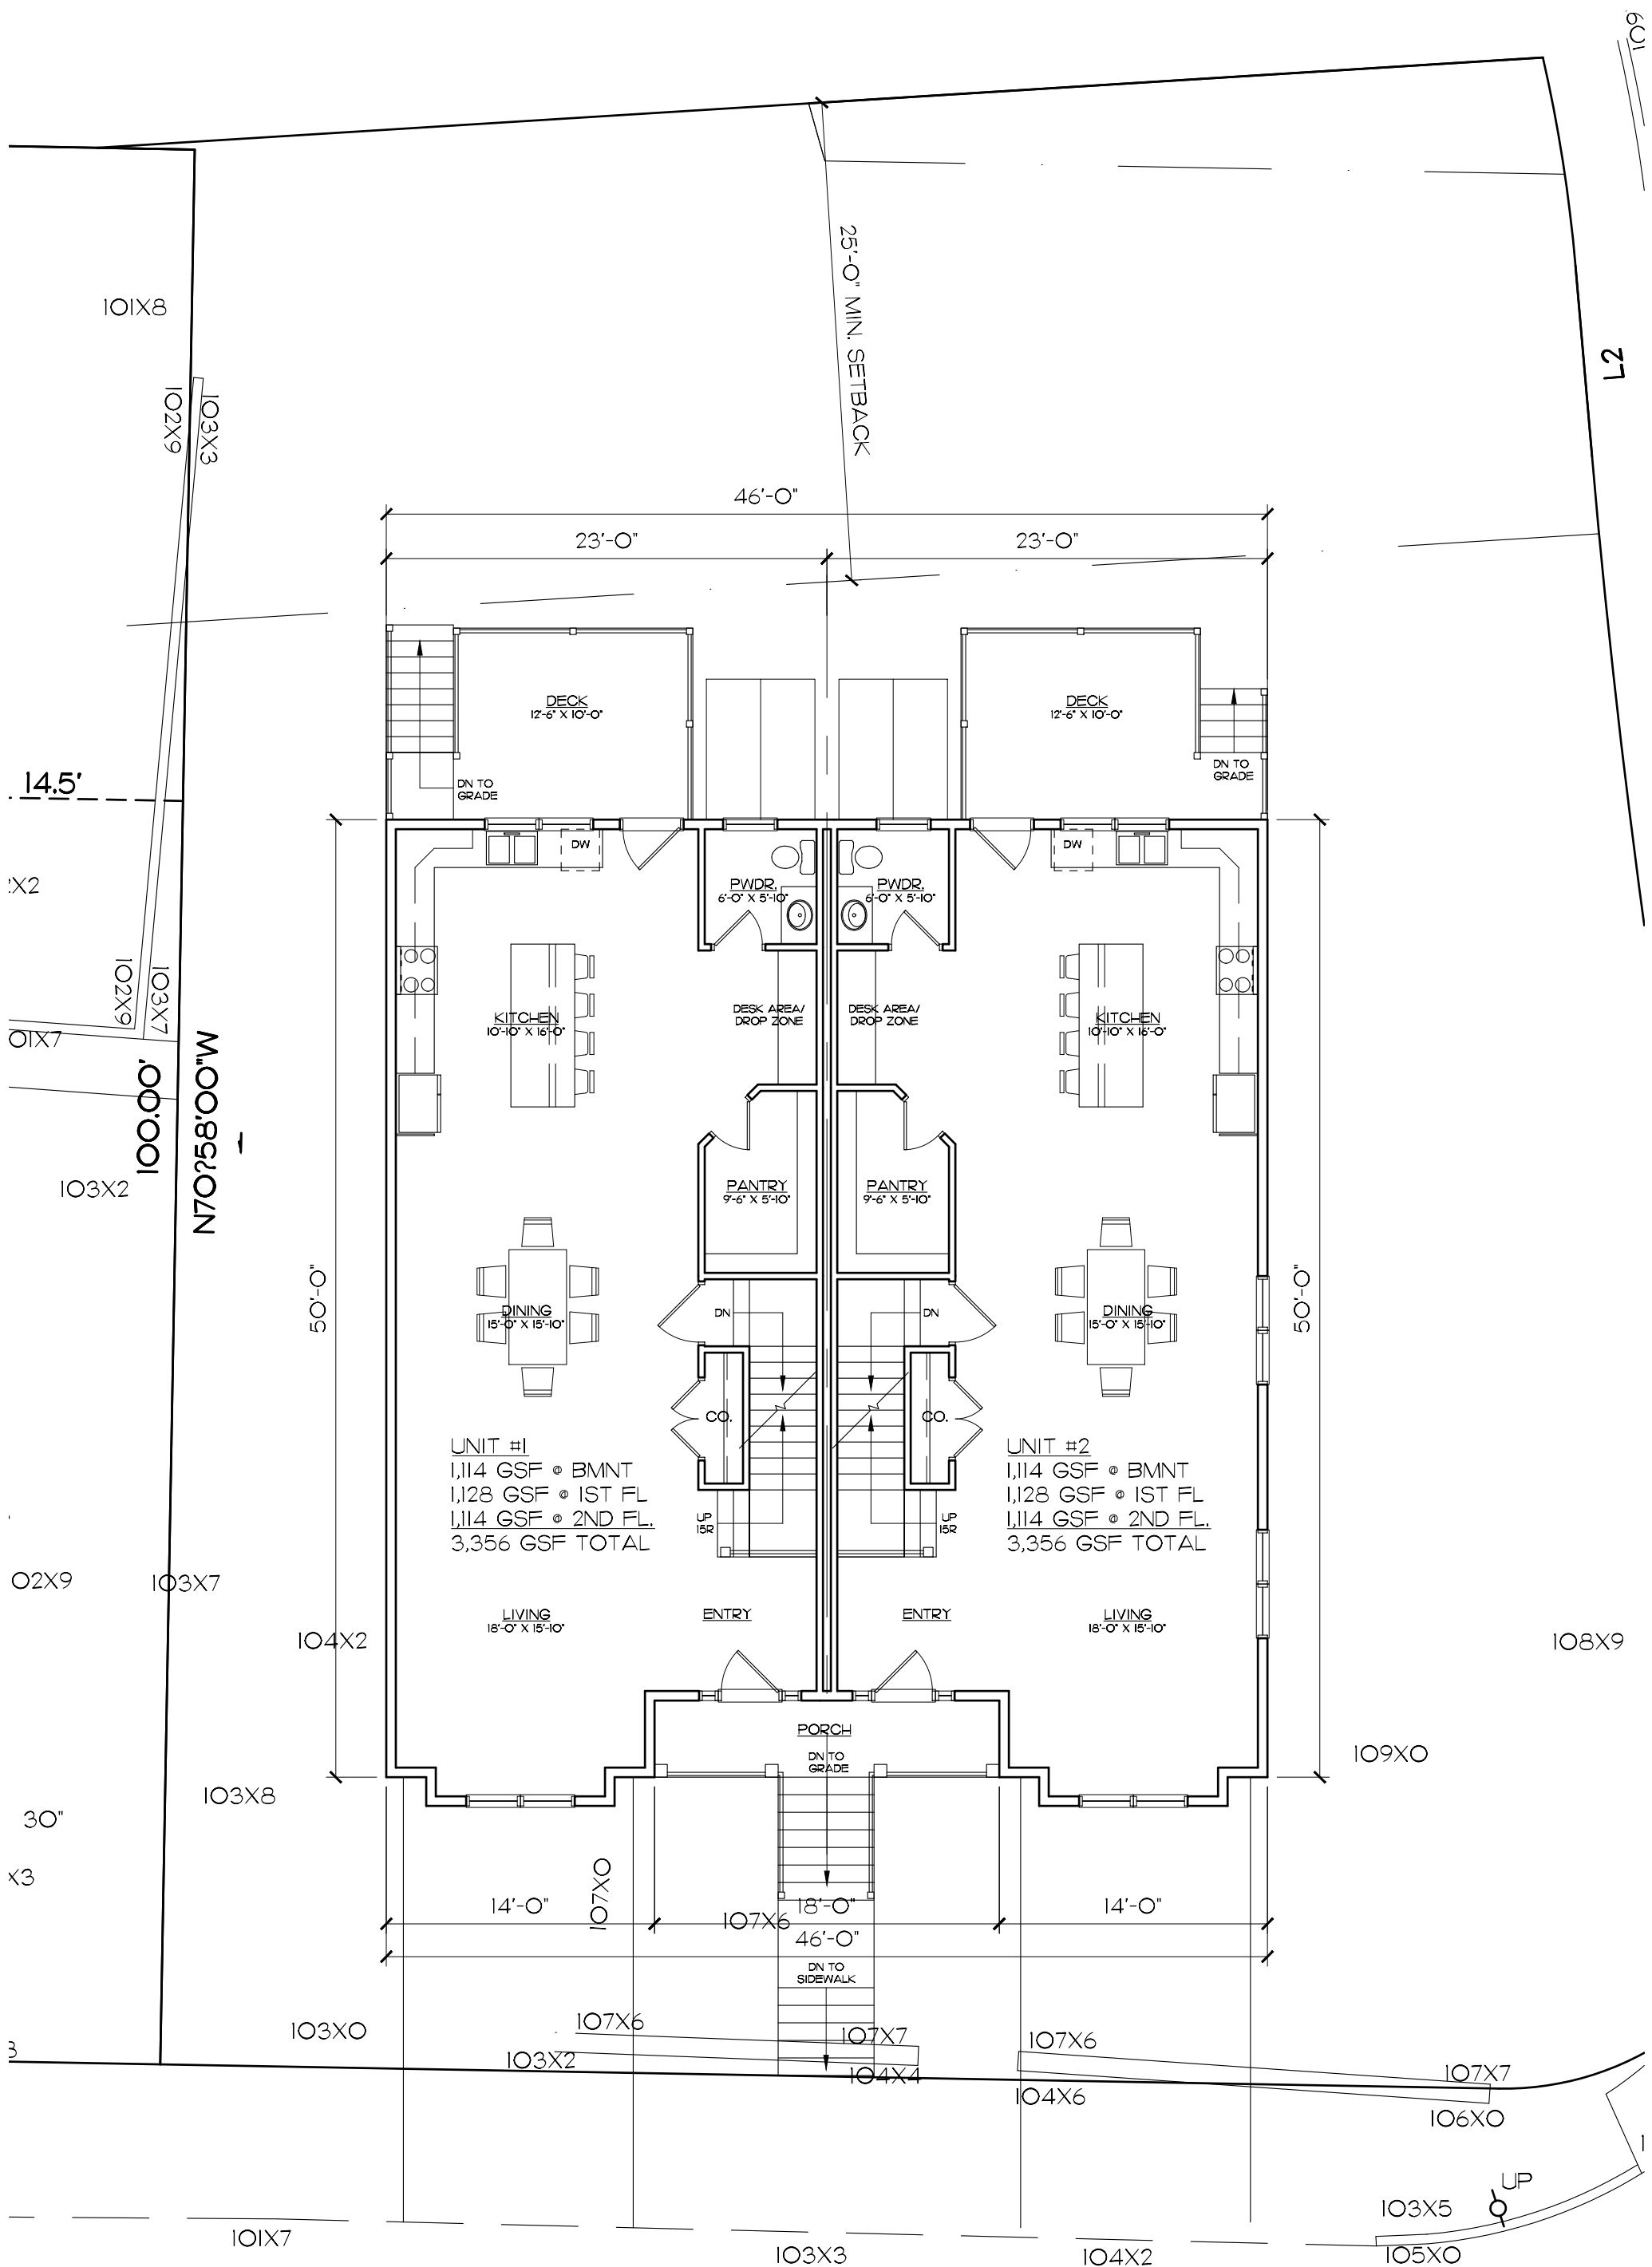

1 FIRST FLOOR PLAN
Scale: 1/8" = 1'-0"

L2
109

101X8
102X9
103X3
14.5'
102X9
103X7
101X7
103X2
100'001
M.0085207N
102X9
103X7
104X2
103X8
30"
X3
103X0
101X7
103X3

UP

103X5
105X0

101X7
103X3
104X2
105X0

108X9

109X0

102X9

103X7

104X2

103X8

103X7

103X2

102X9

103X7

102X9

103X3

101X8

102X9

103X3

101X7

102X9

103X3

104X2

105X0

106X0

107X6

107X7

108X9

109X0

103X5

104X6

104X2

105X0

106X0

107X6

107X7

108X9

109X0

103X5

104X6

104X2

105X0

106X0

107X6

107X7

108X9

109X0

103X5

104X6

104X2

105X0

106X0

107X6

107X7

108X9

109X0

103X5

104X6

104X2

105X0

106X0

107X6

107X7

108X9

109X0


103X5

104X6

104X2

105X0

106X0

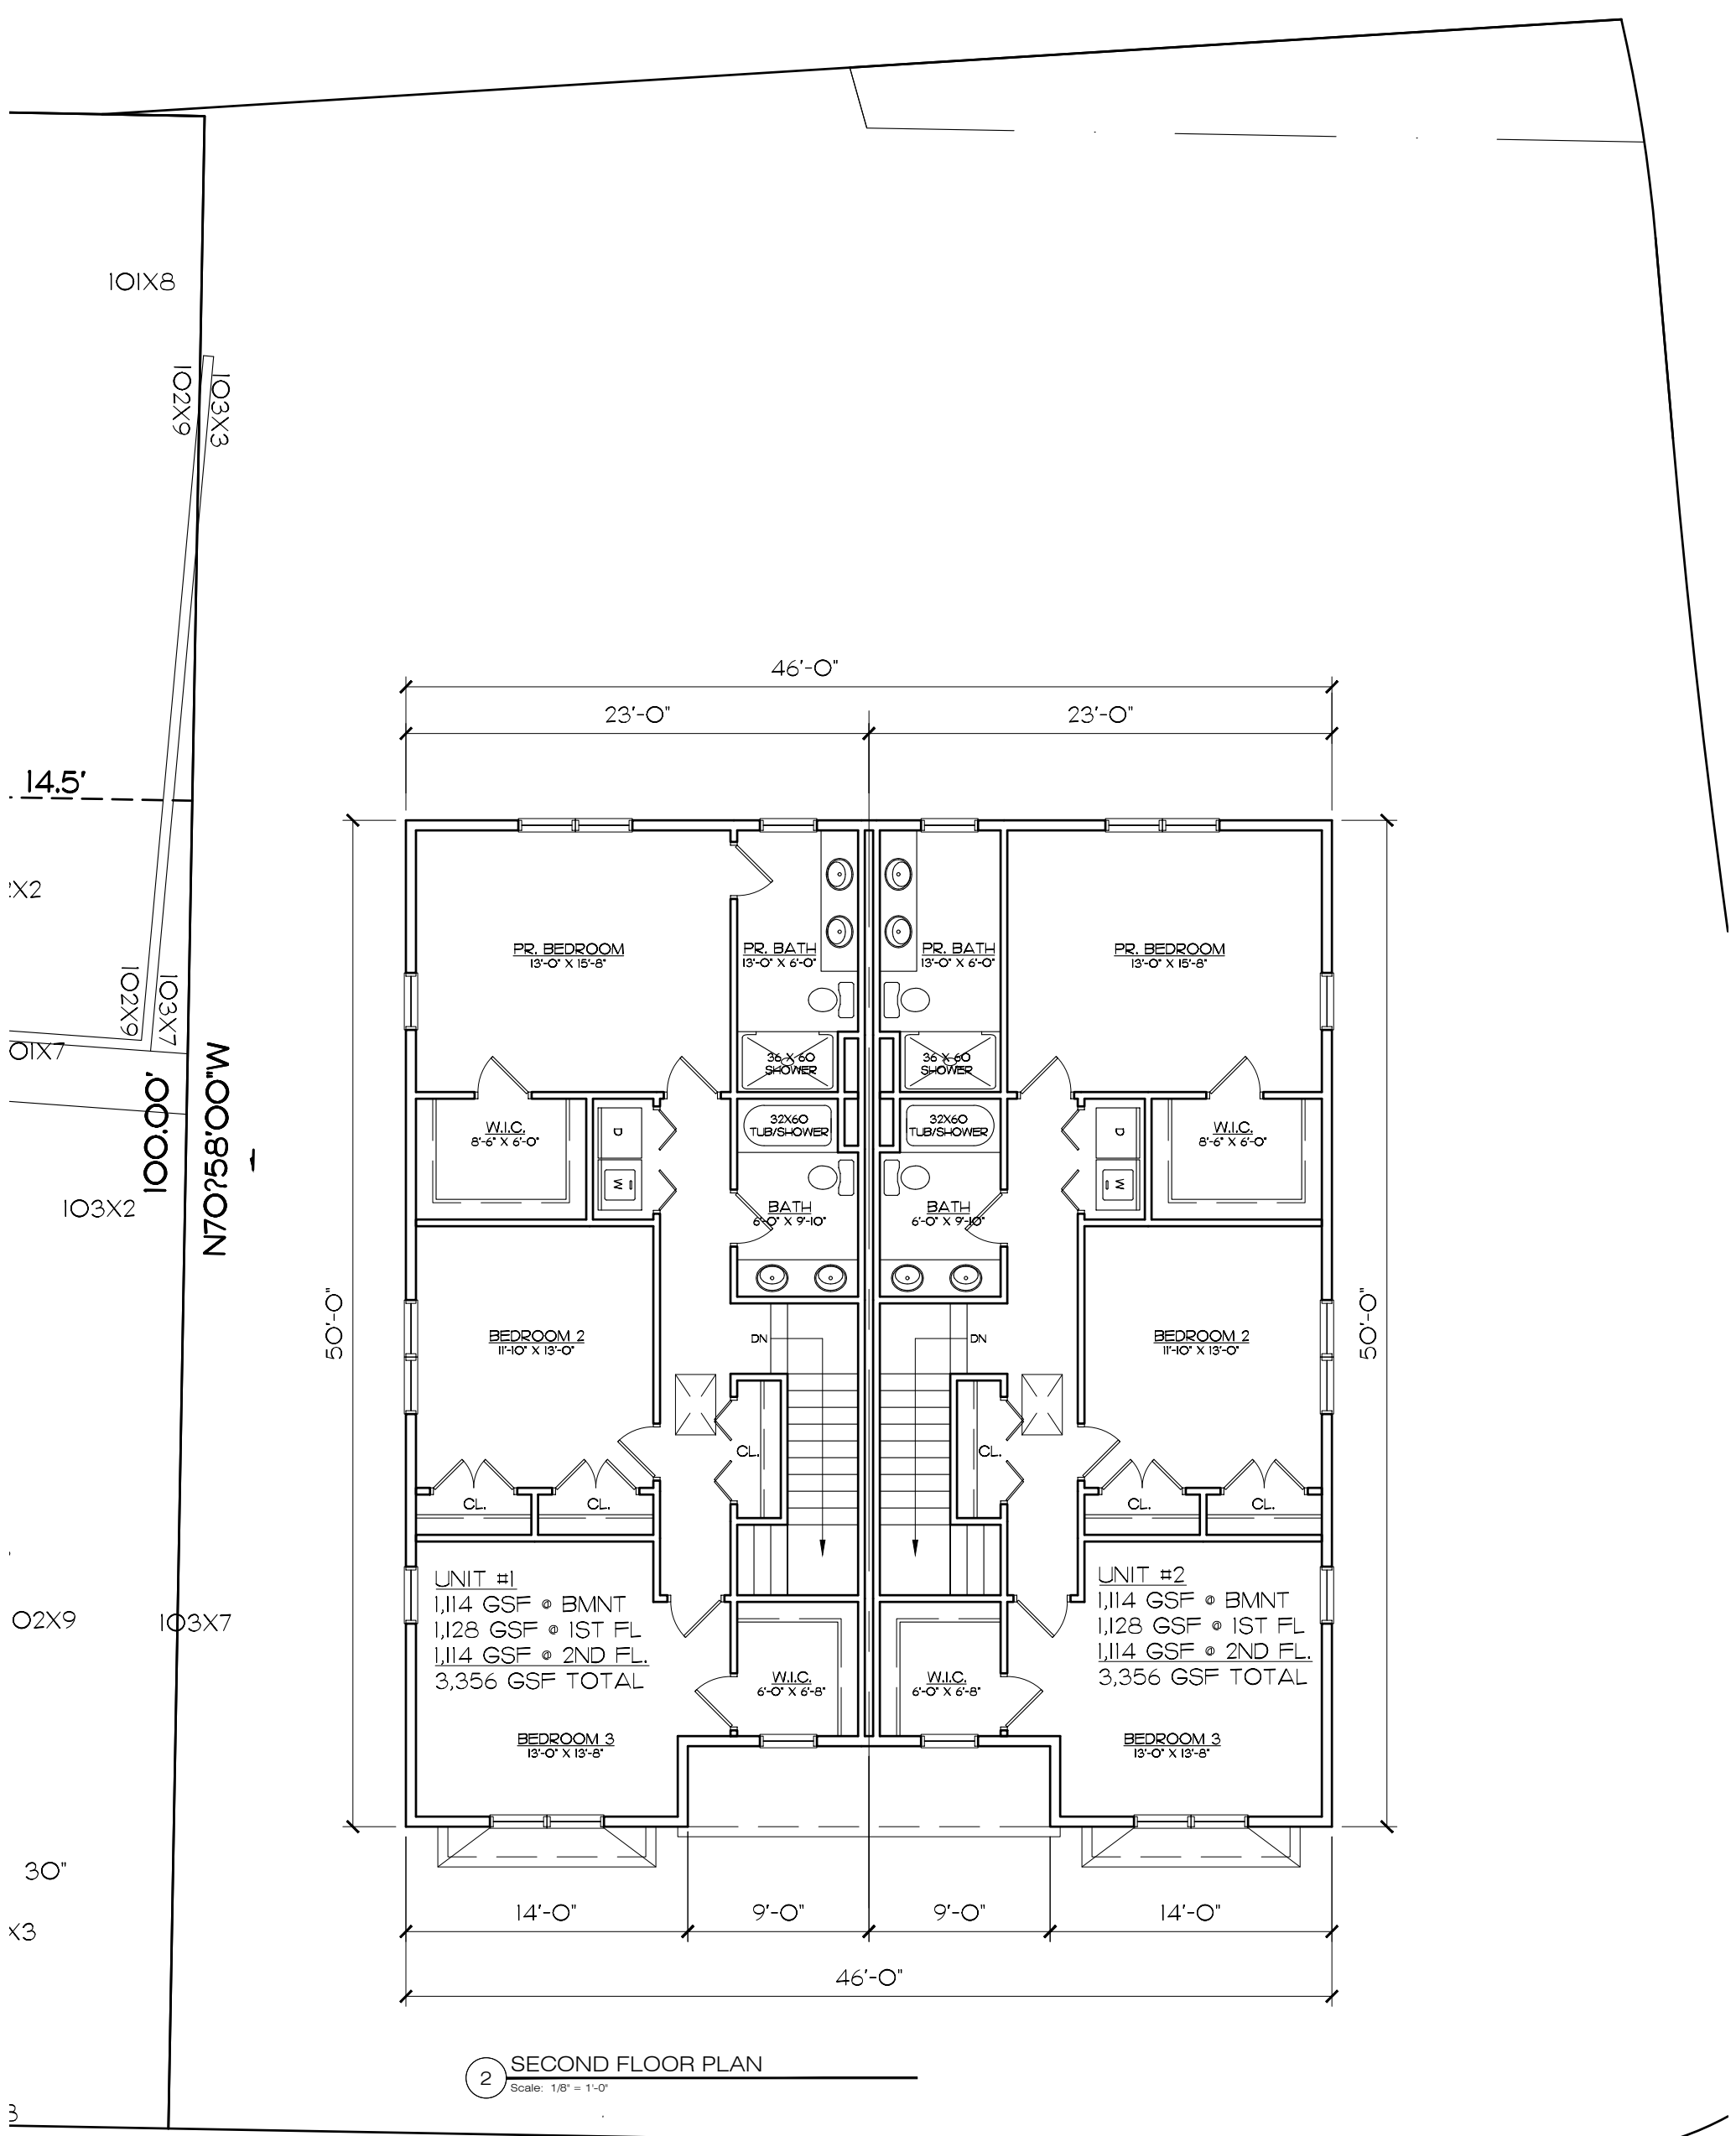

101X8

102X9
103X3

14.5'

102X2

102X9
103X7

101X7
100'001
103X2

102X9


103X7

30"

102X3

3

M.00185207N

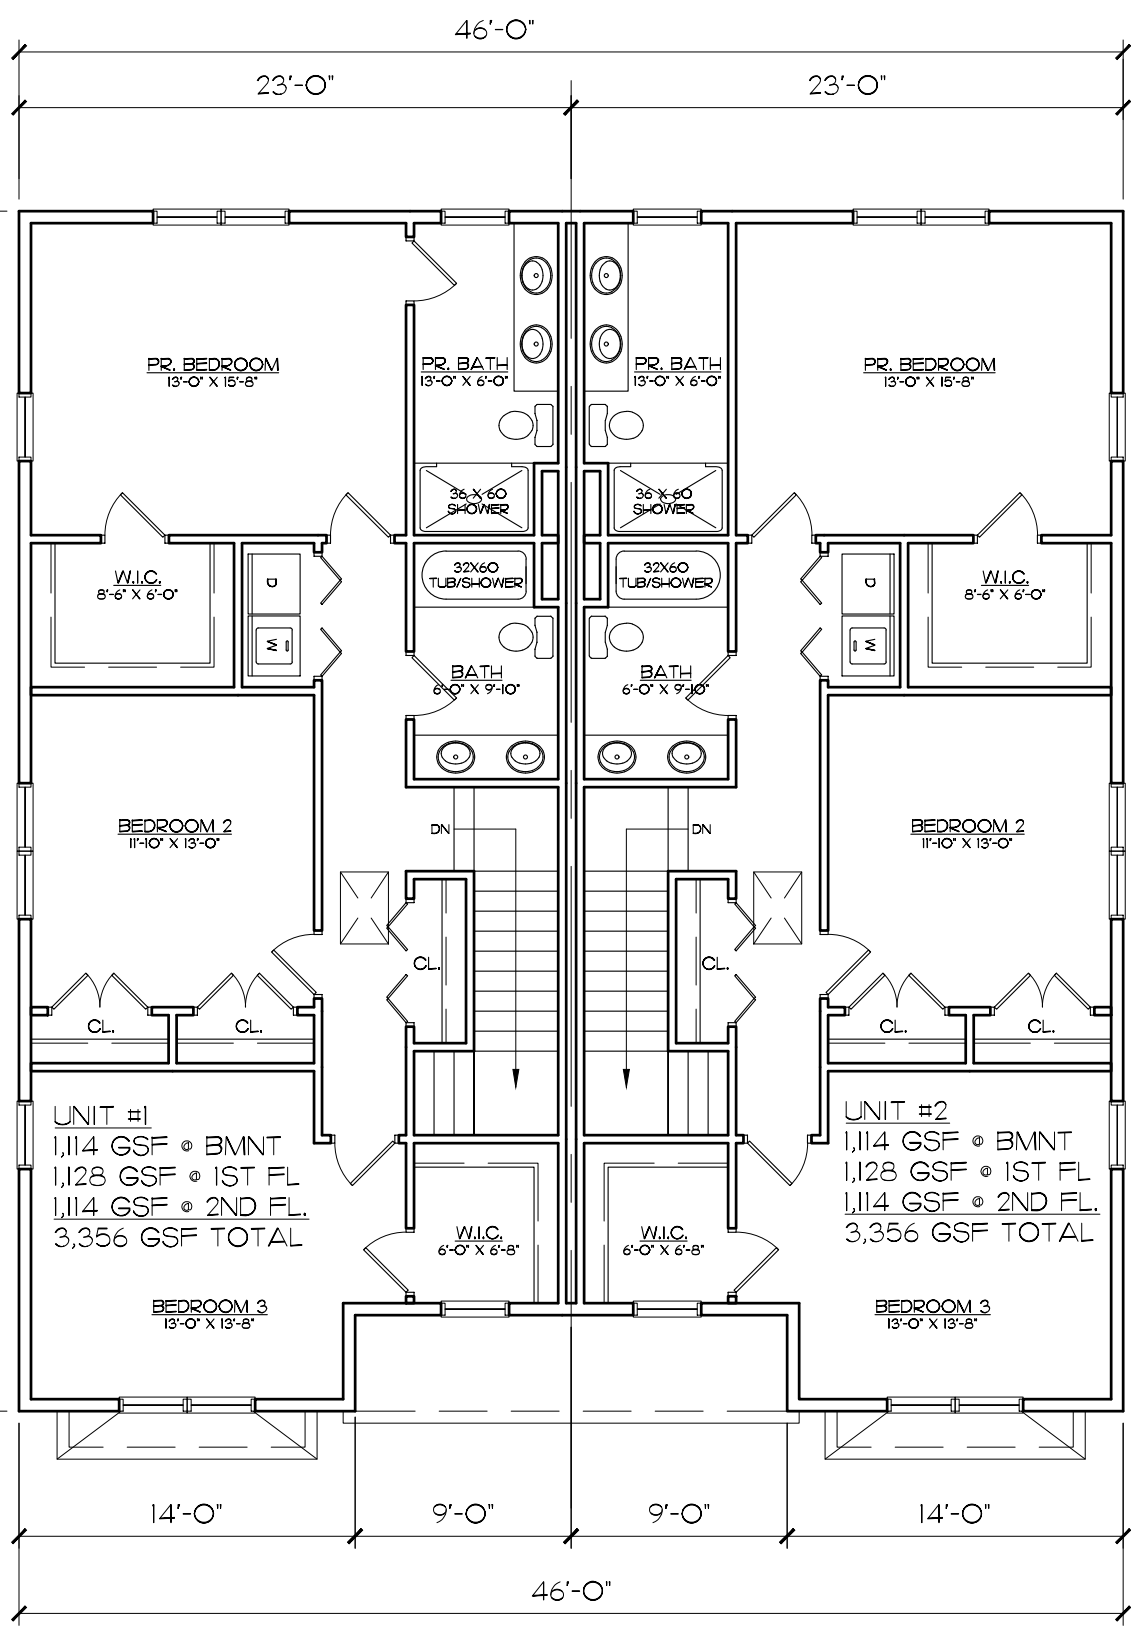

2 SECOND FLOOR PLAN

Scale: 1/8" = 1'-0"



1 FRONT ELEVATION
Scale: 1/4" = 1'-0"



3 REAR ELEVATION
Scale: 1/4" = 1'-0"



2 SIDE ELEVATION (TYP.)
 Scale: 1/4" = 1'-0"